



# BALTINE BARE

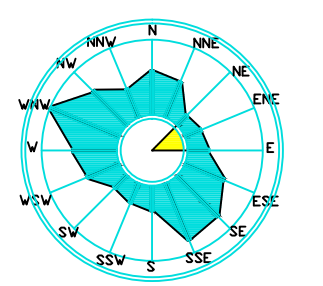

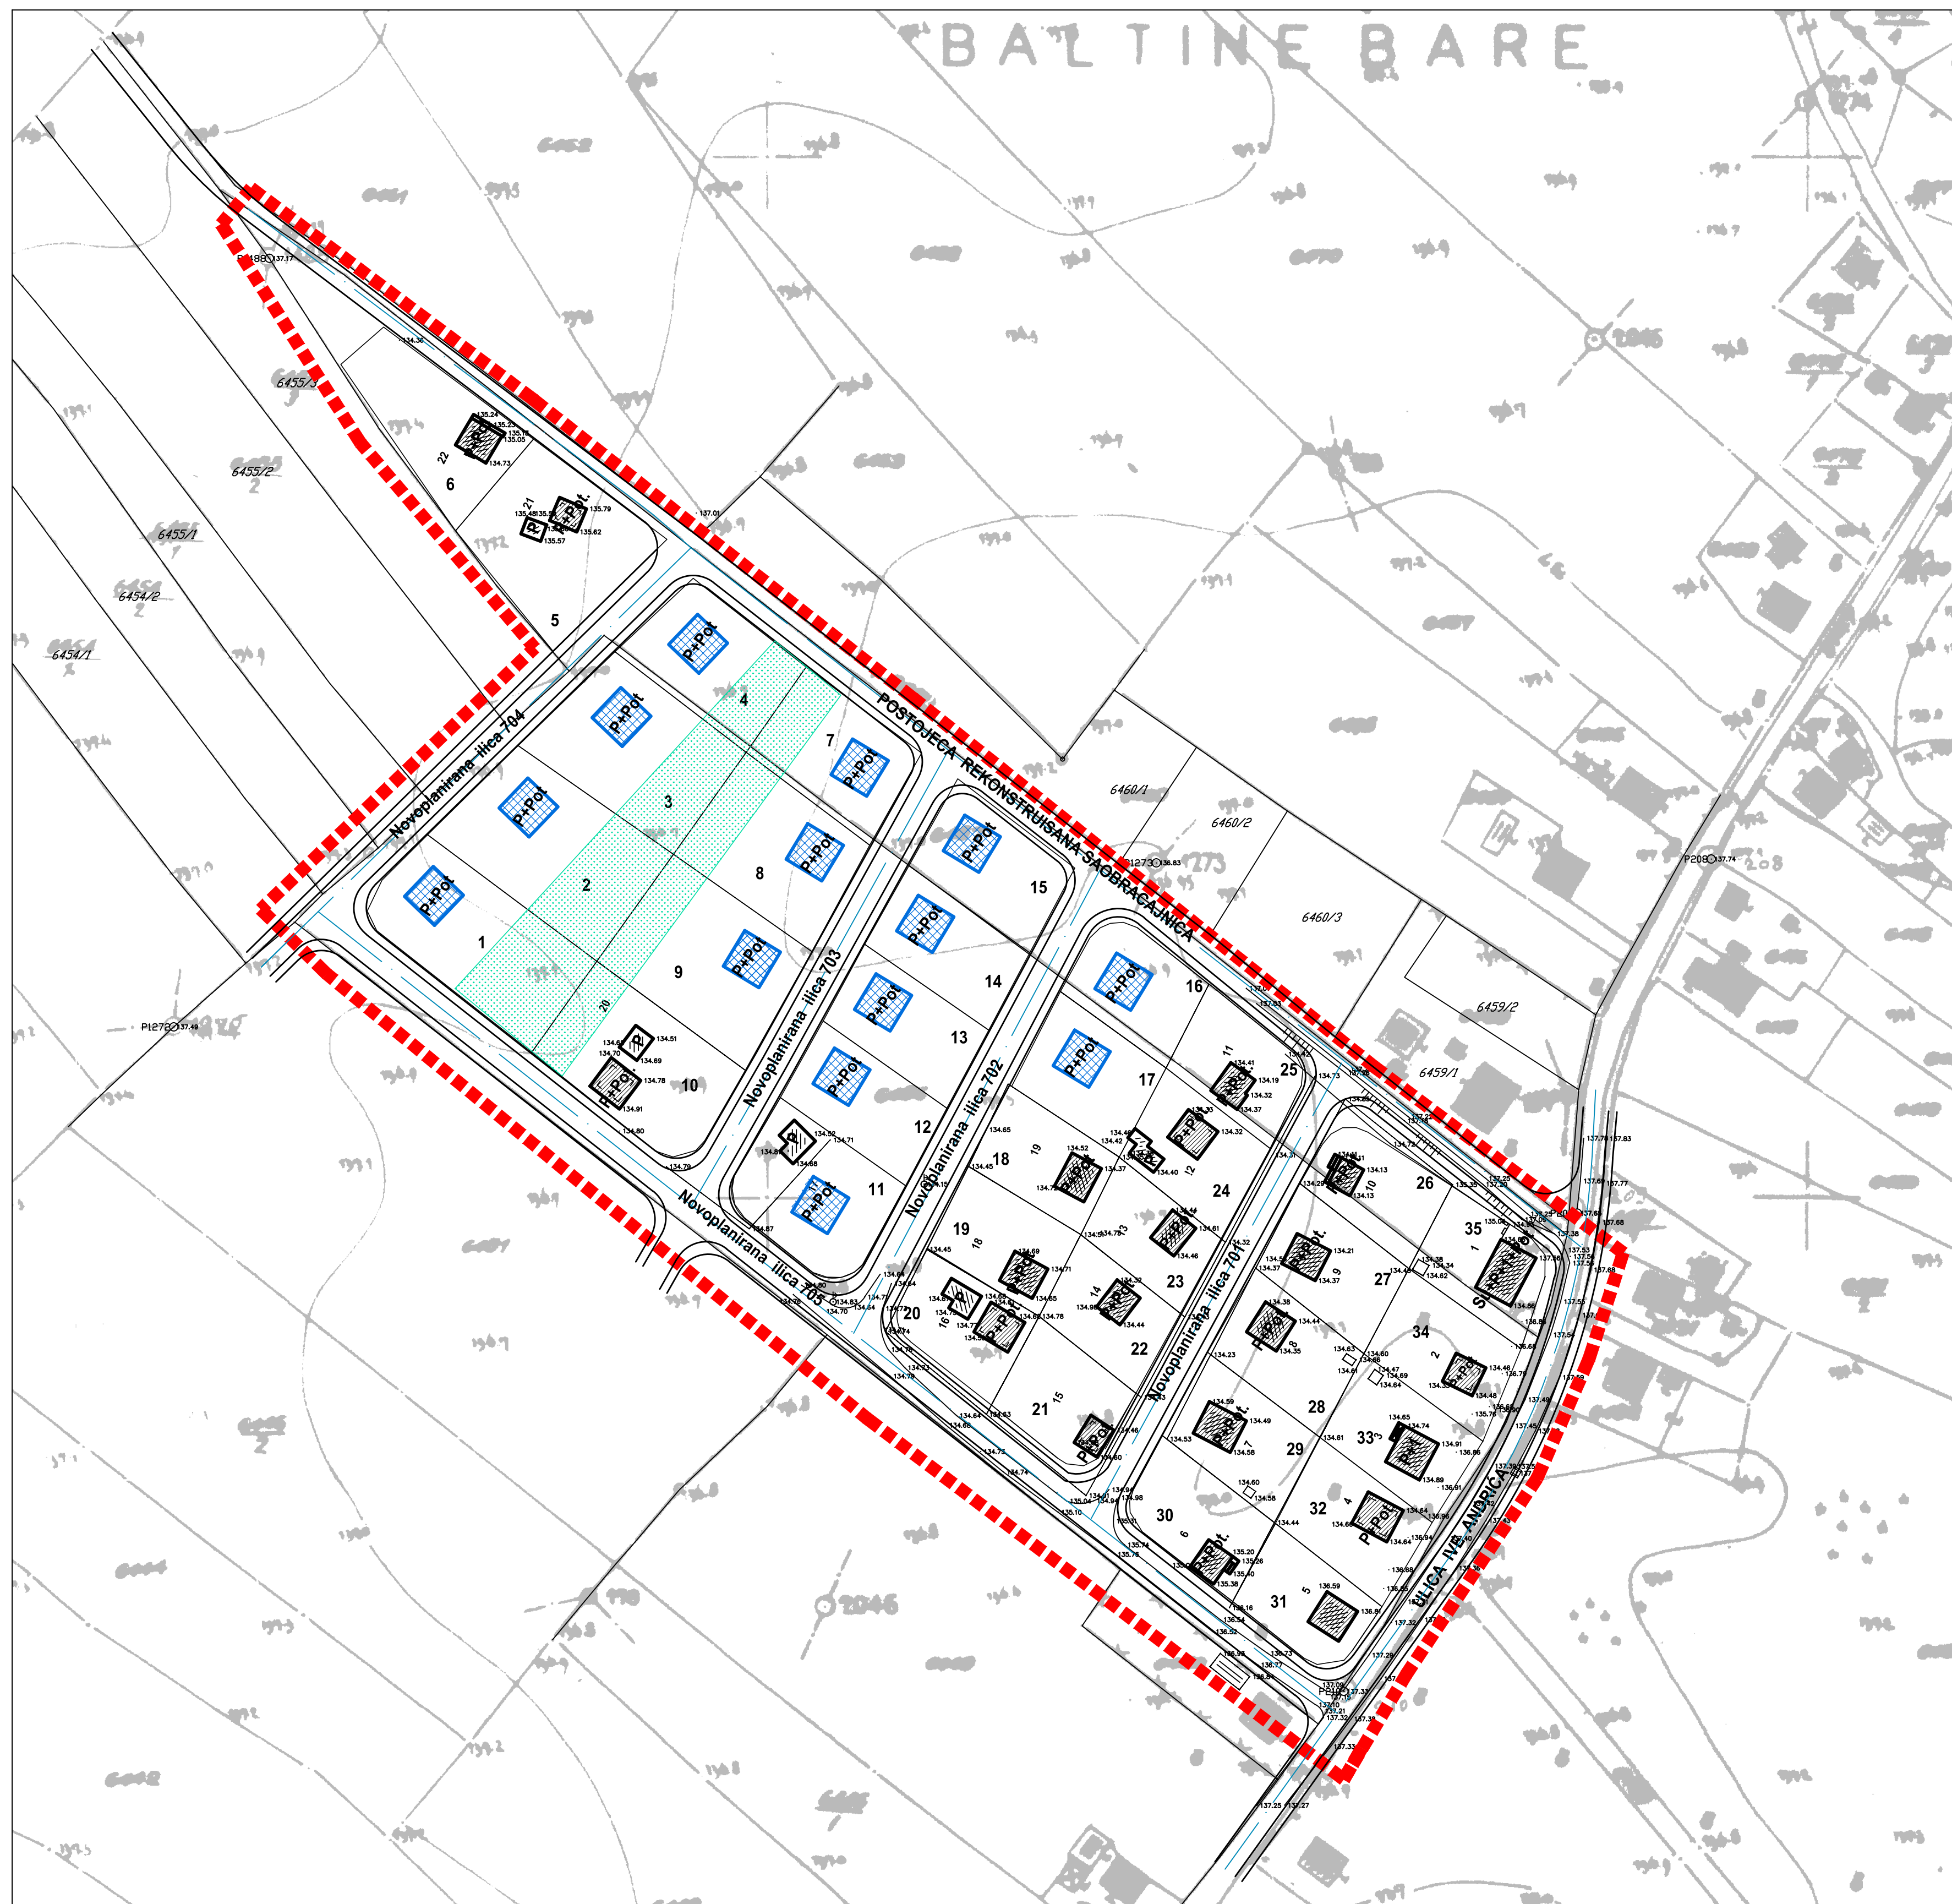




## PLAN PARCELACIJE ZA PODRUČJE PRIGRADSKOG NASELJA "Baltine Bare"

PRILOG : PLAN PROSTORNE  
ORGANIZACIJE

R 1:1000

### LEGENDA

-  GRANICA OBUHVATA  
4.2 ha
-  novoplanirani objekti
-  postojeci objekti
-  pomocni objekti
-  porodicni vrtovi
- 1-35 broj parcele

mart, 2006. god.

list 3